


02.03 Little Doves at Navestock Village Hall Fire safety floor plan August 2024

X
 Assembly point
 by play area at
 signal beacon





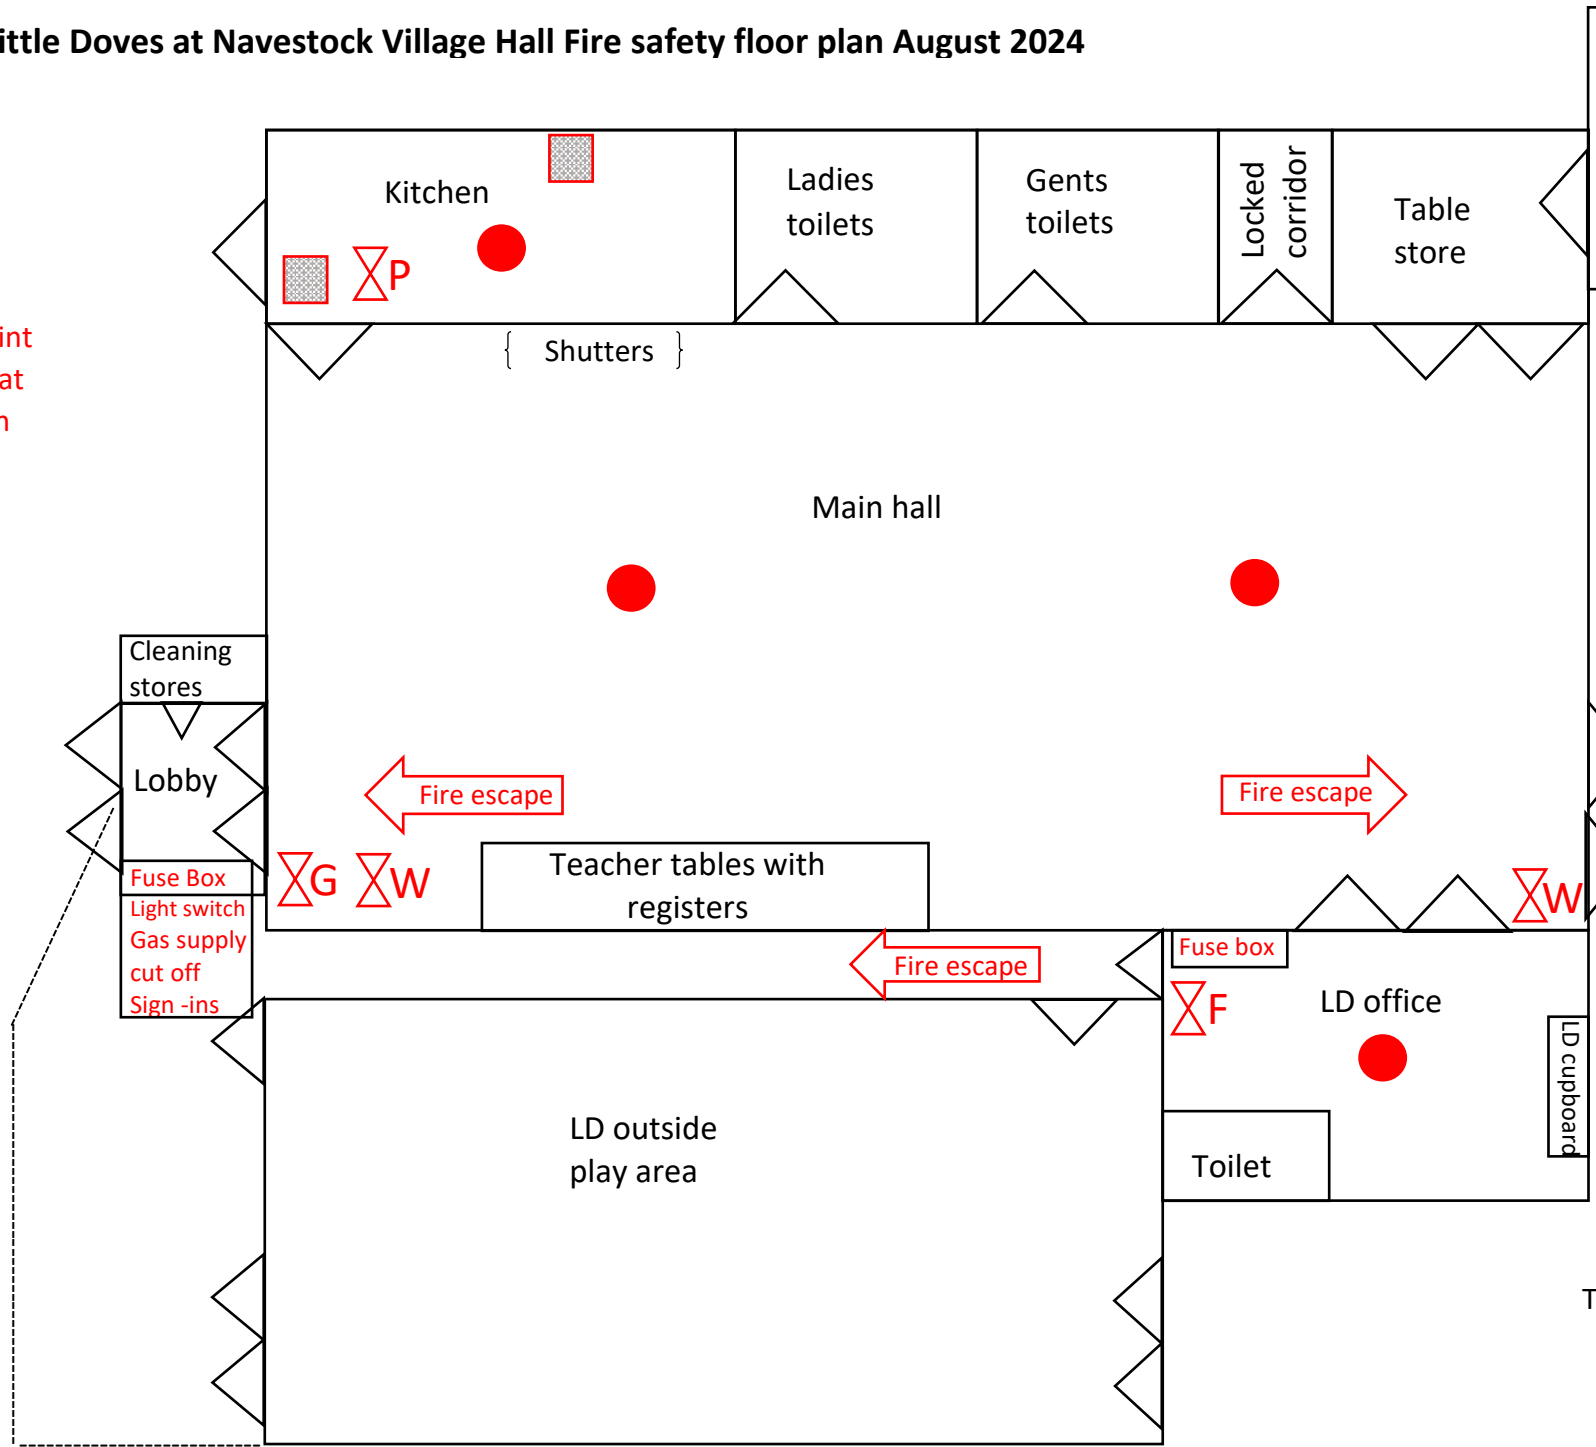

Car park

Main
 entrance

Removable
 fencing



Key:

-  Powder Fire extinguisher
-  Water Fire extinguisher
-  Foam Fire extinguisher
-  Inert Gas Fire extinguisher
-  Fire blanket
-  Emergency lights

This diagram is not to scale.
 Dimensions of main hall:
 66 ft deep
 46ft 6 in wide
 12 ft high (at eves)
 01/08/2024 V3